


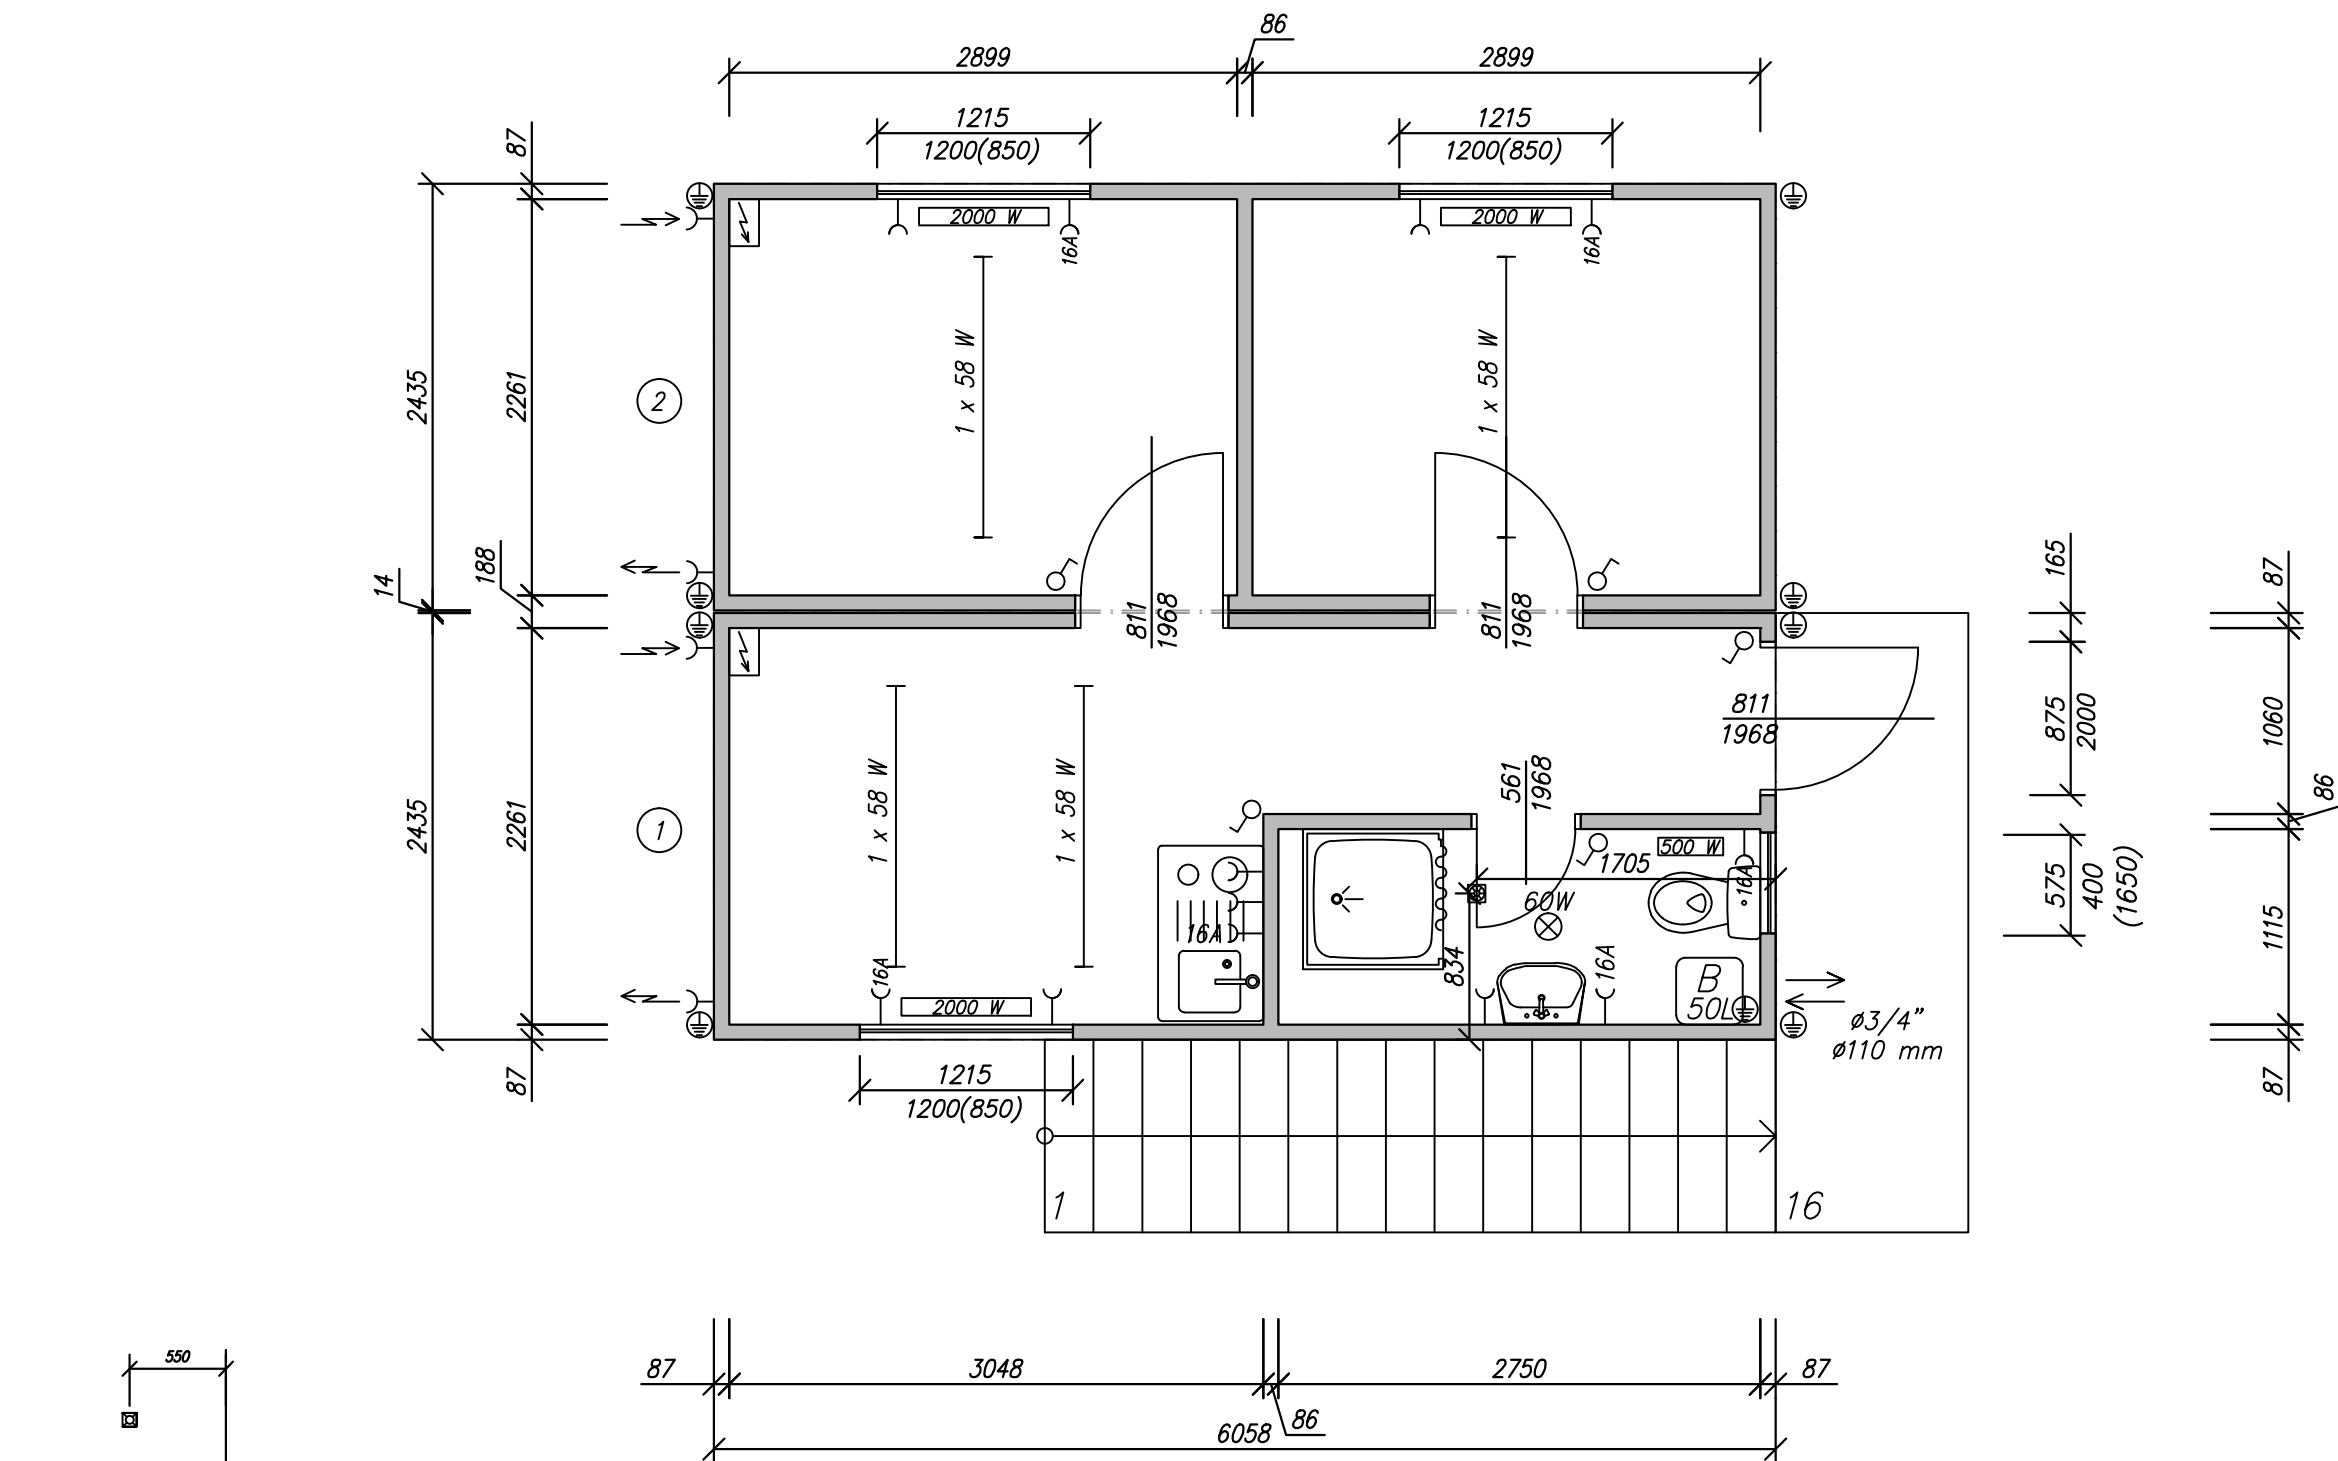

THIS DRAWING IS IN THE POSSESSION OF THE COMPANY CONTIMADE s.r.o. AND IS DETERMINED FOR THE ADDRESSEE EXCLUSIVELY BEING SHOWN IN THE DRAWING HEAD. ANY DUPLICATING AND HANDING OVER TO ANY THIRD PERSON OR USAGE FOR ANOTHER PURPOSES, IS FORBIDDEN WITHOUT PREVIOUS WRITTEN APPROVAL OF THE OWNER AND WILL BE PROSECUTED ACCORDING TO THE LAW !

|                       |                   |  |   |                                                                        |           |
|-----------------------|-------------------|--|---|------------------------------------------------------------------------|-----------|
| Z<br>M<br>E<br>N<br>Y |                   |  | <br>CONTIMADE | www.contimade.cz<br>tel: (+420) 576 779 162<br>fax: (+420) 577 119 161 |           |
|                       | RITNING CONATINER |  |   | 0                                                                      | 17/0208   |
| GROUND PLAN – FLOOR   |                   |  | YSTAD TRADING                                                                                      |                                                                        | DEMBOVSKÝ |