


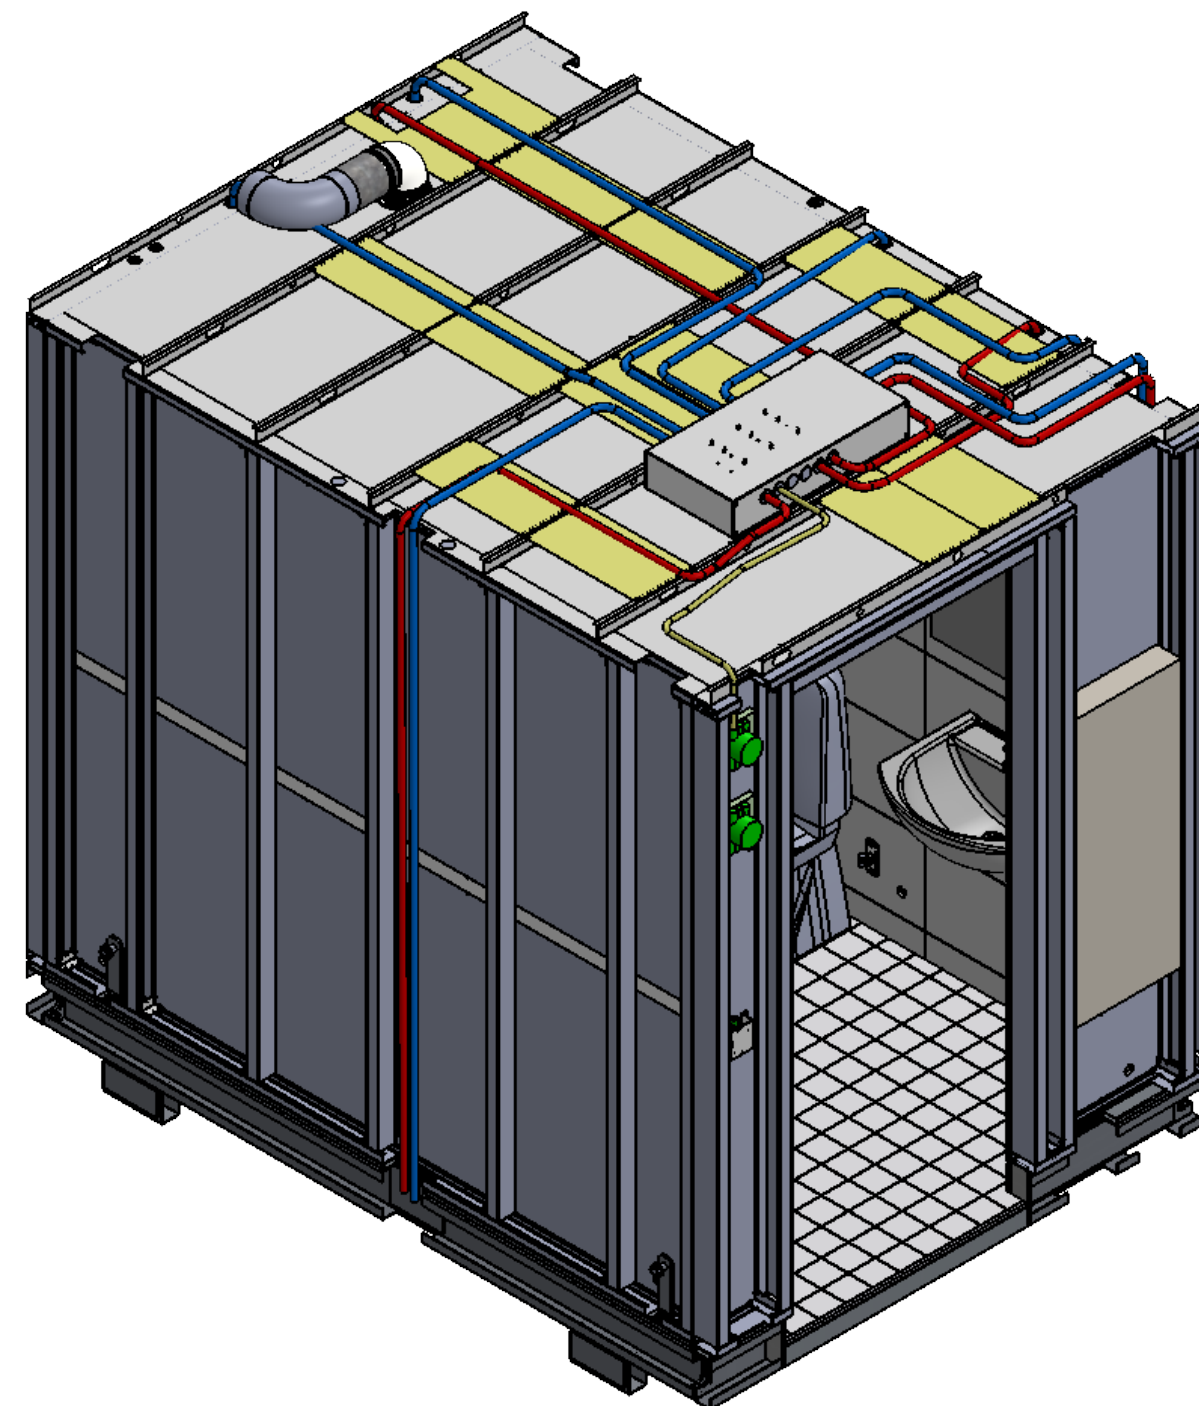
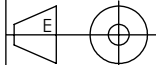


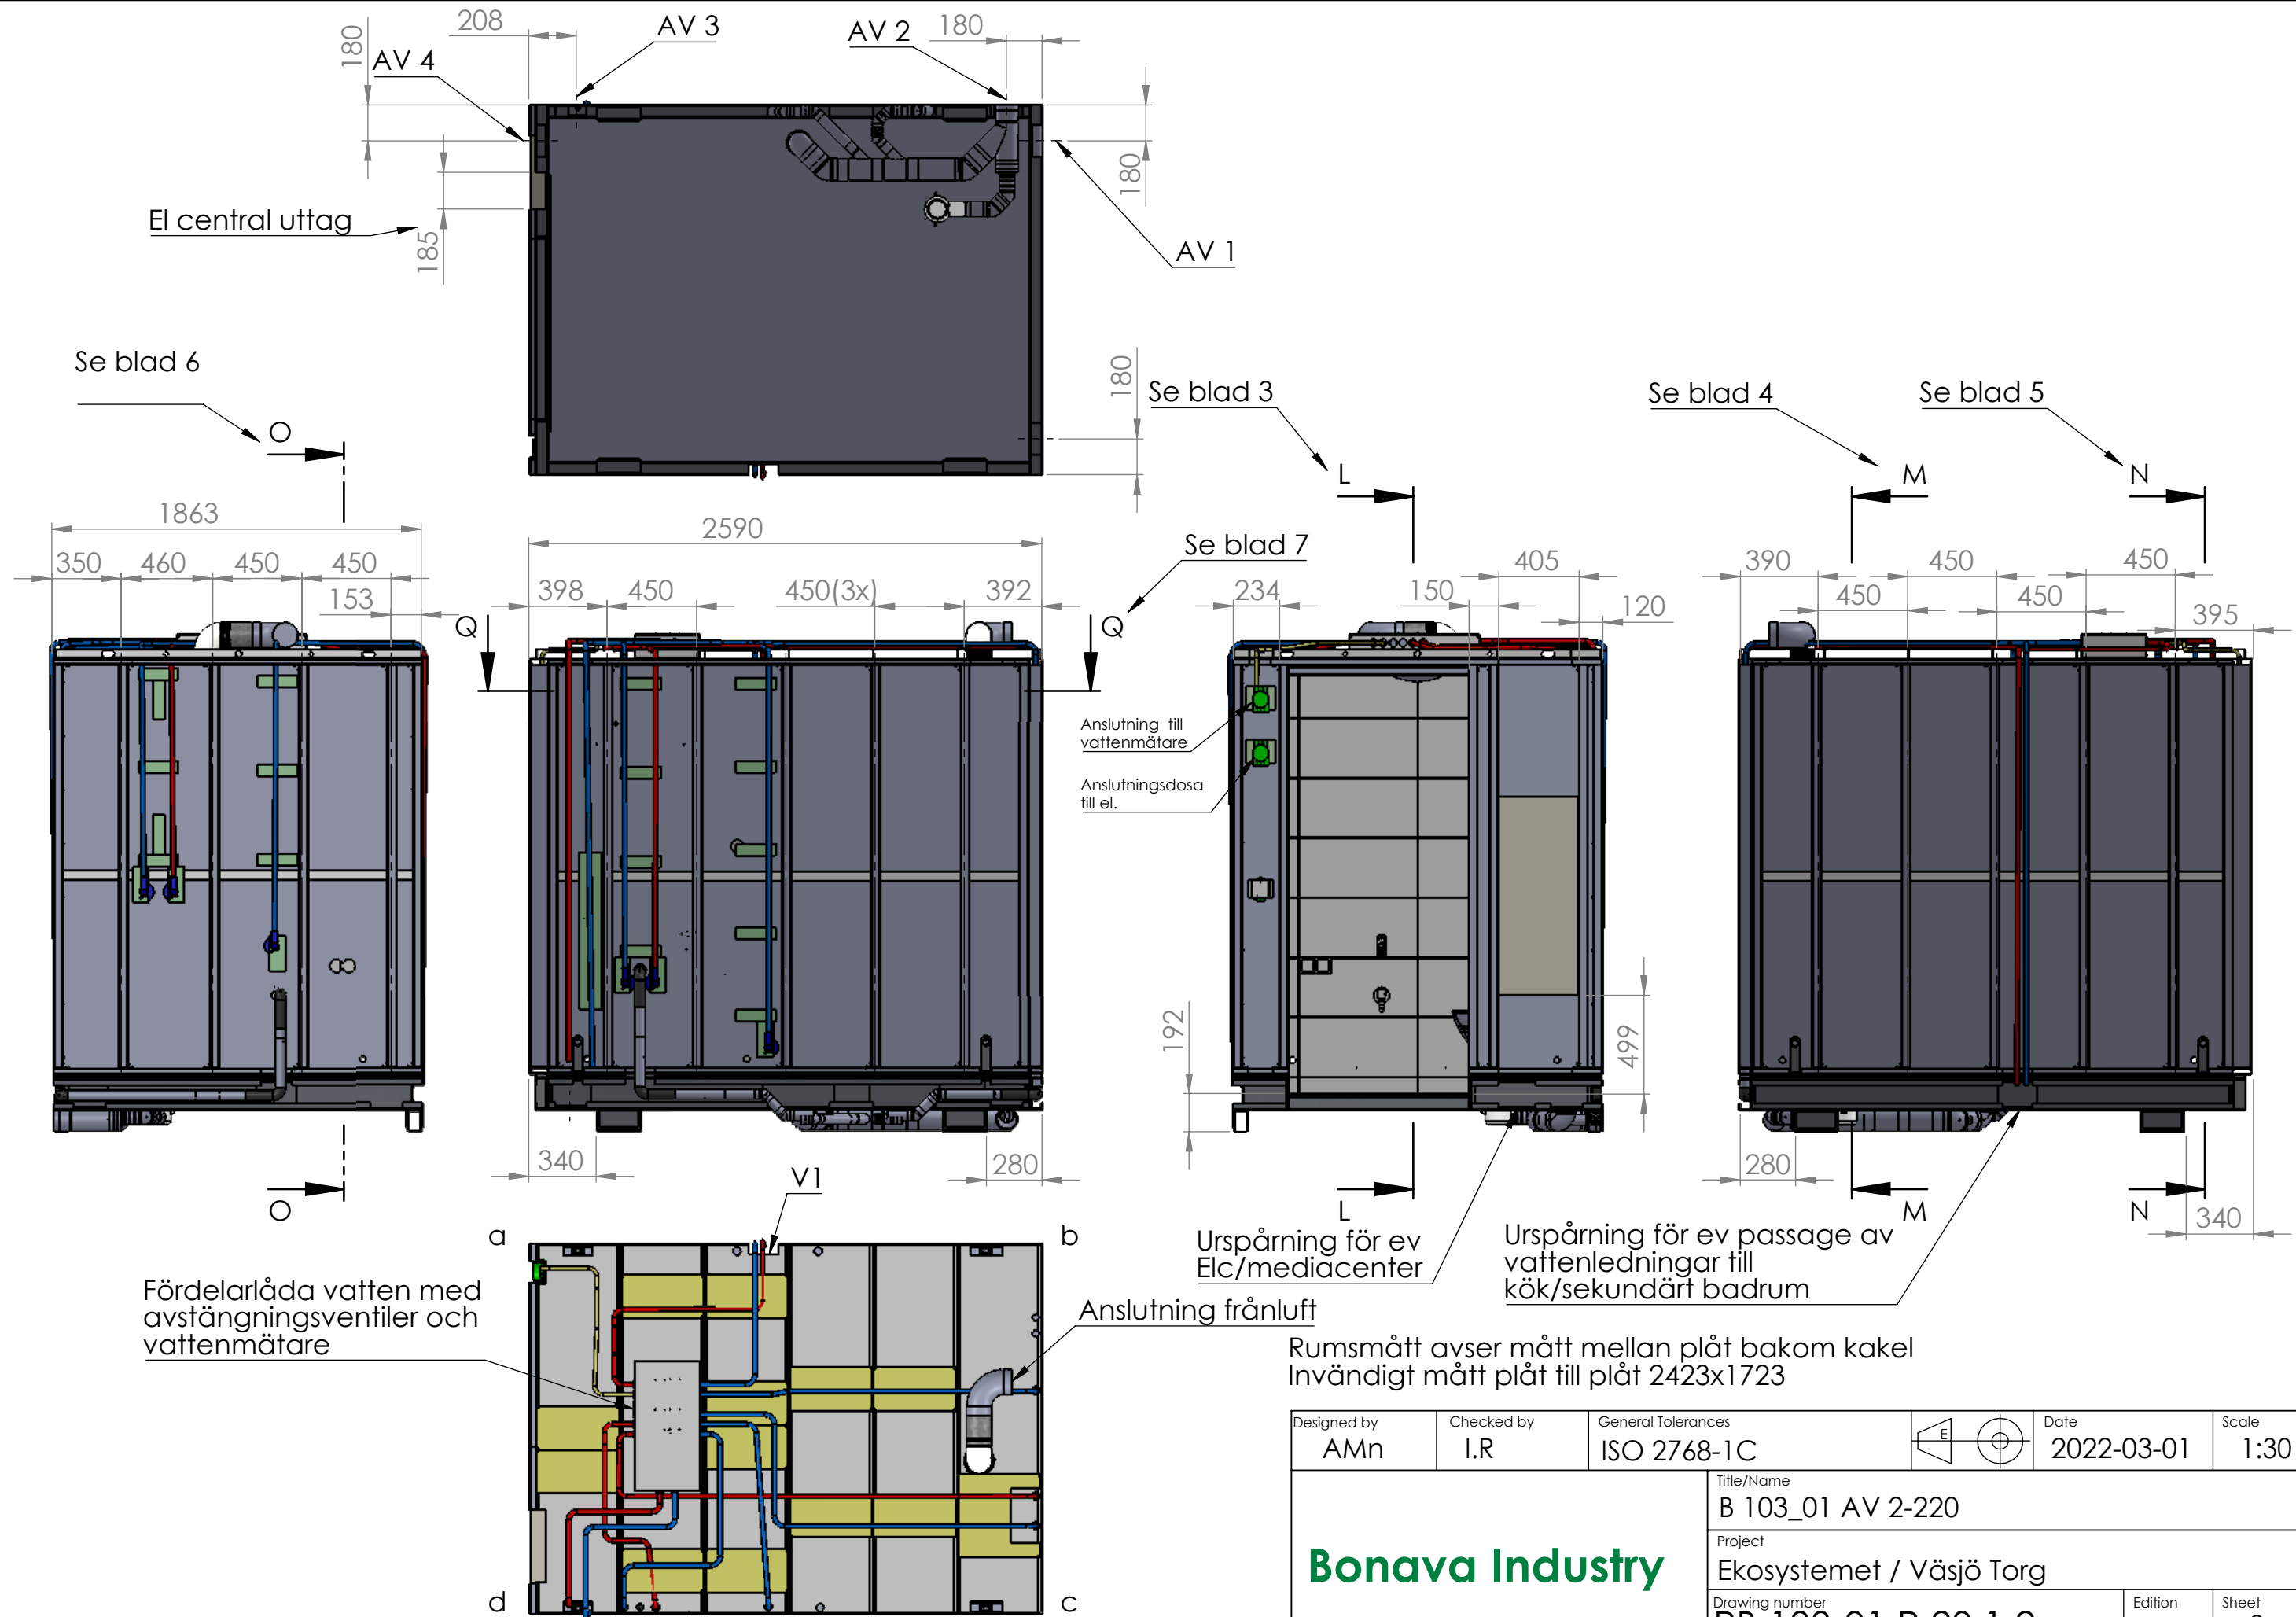


Designed by AMn	Checked by I.R	General Tolerances ISO 2768-1C		Date 2022-03-01	Scale 1:30
		Title/Name B 103_01 AV2-220			
		Project Ekosystemet Väsjo Torg			
		Drawing number RB.103-01.R.20.1.2	Edition -	Sheet 1	

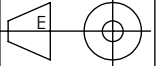


Designed by AMn	Checked by I.R	General Tolerances ISO 2768-1C		Date 2022-03-01	Scale 1:30
Bonava Industry			Title/Name B 103_01 AV 2-220		
			Project Ekosystemet / Väsjö Torg		
			Drawing number RB.103-01.R.20.1.2	Edition -	Sheet 2

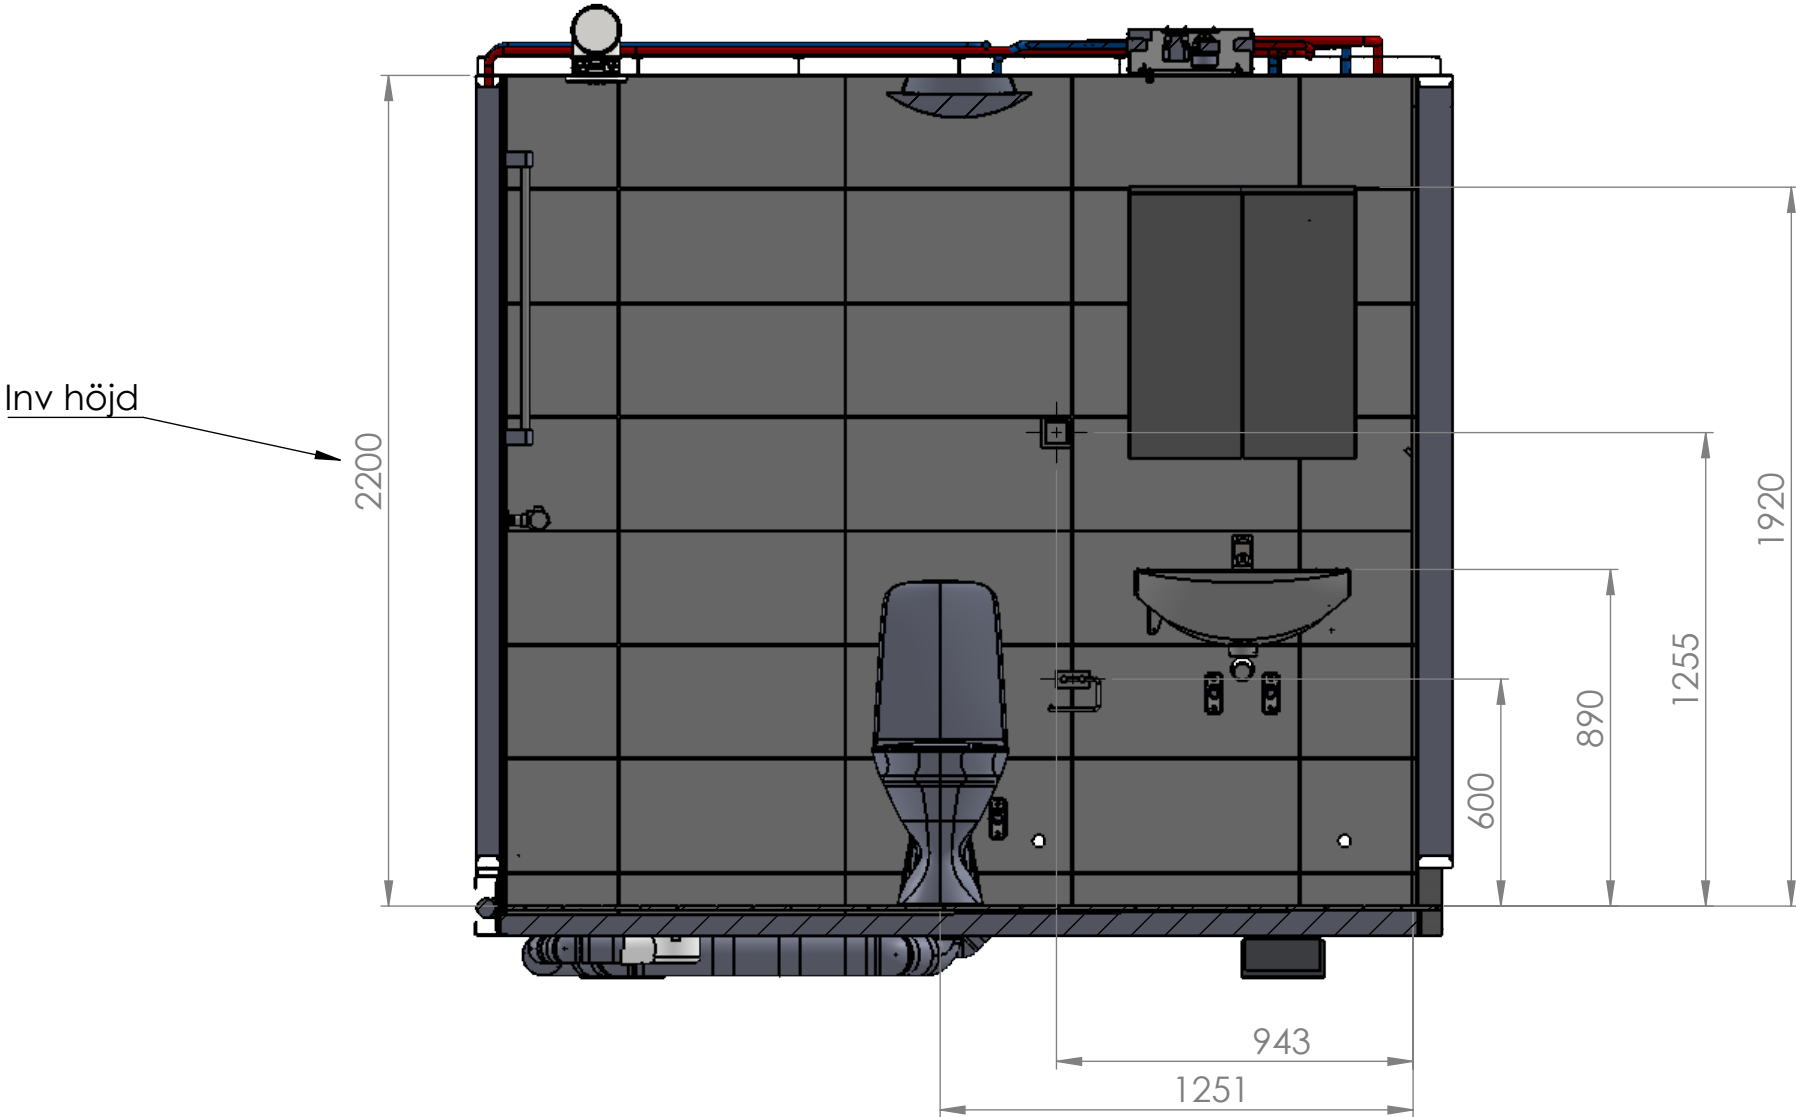


SECTION L-L
SCALE 1 : 20

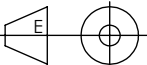Designed by AMn	Checked by I.R	General Tolerances ISO 2768-1C		Date 2022-03-01	Scale 1:20
		Title/Name B 103_01 AV 2 -220			
		Project Ekosystemet / Väsjö Torg			
		Drawing number RB.103-01.R.20.1.2	Edition -	Sheet 3	

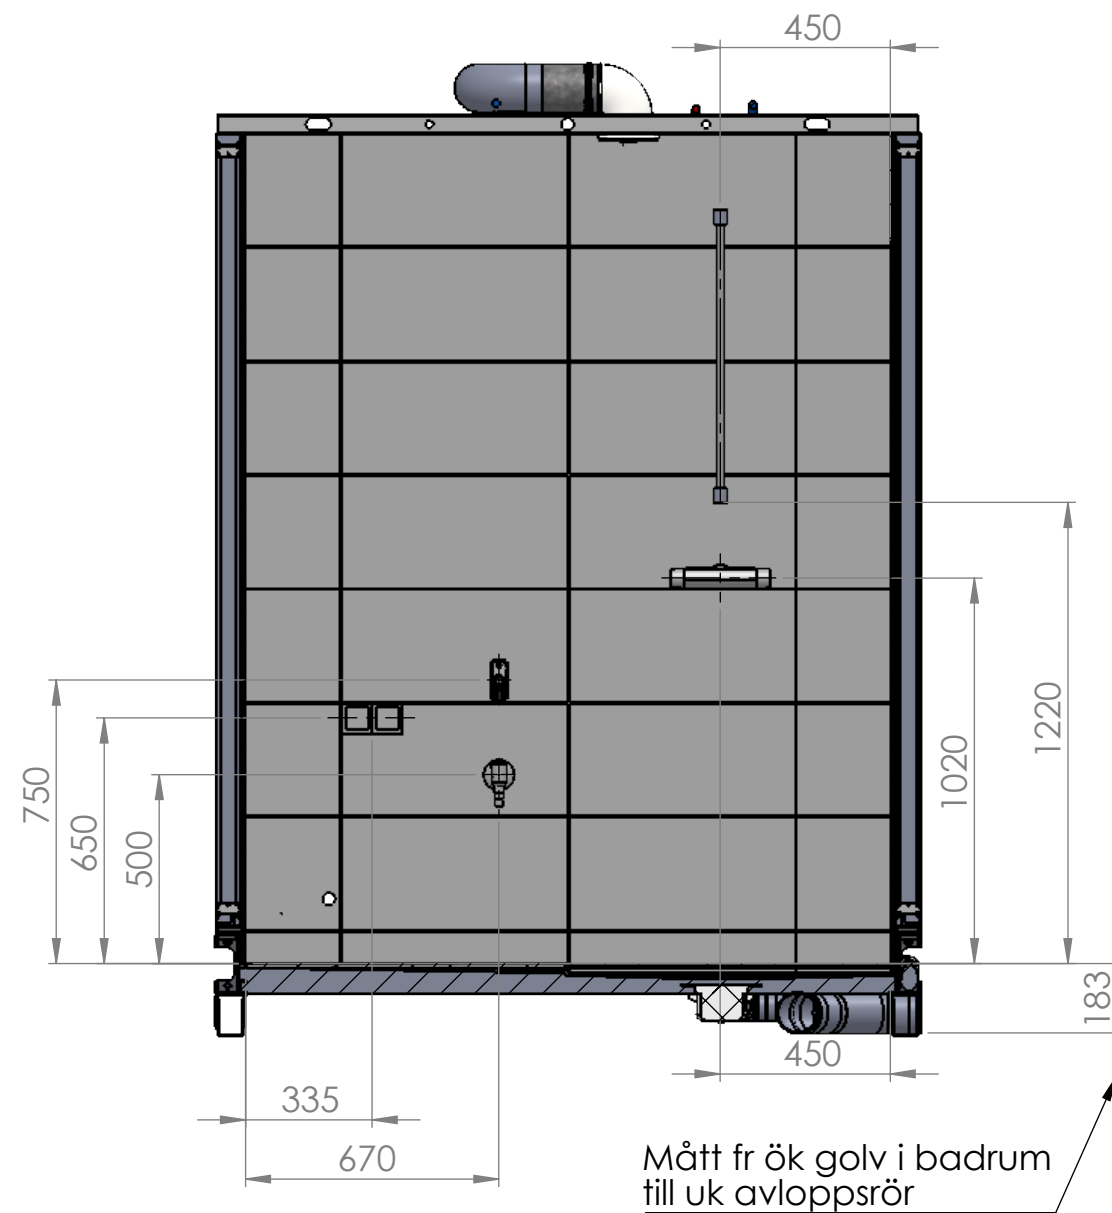


SECTION M-M
SCALE 1 : 20

Designed by AMn	Checked by I.R	General Tolerances ISO 2768-1C		Date 2022-03-01	Scale 1:20
Bonava Industry		Title/Name B 103_01 AV 2-220			
		Project Ekosystemet / Väsjö Torg			
		Drawing number RB.B103-01.R.20.1.2	Edition -	Sheet 4	

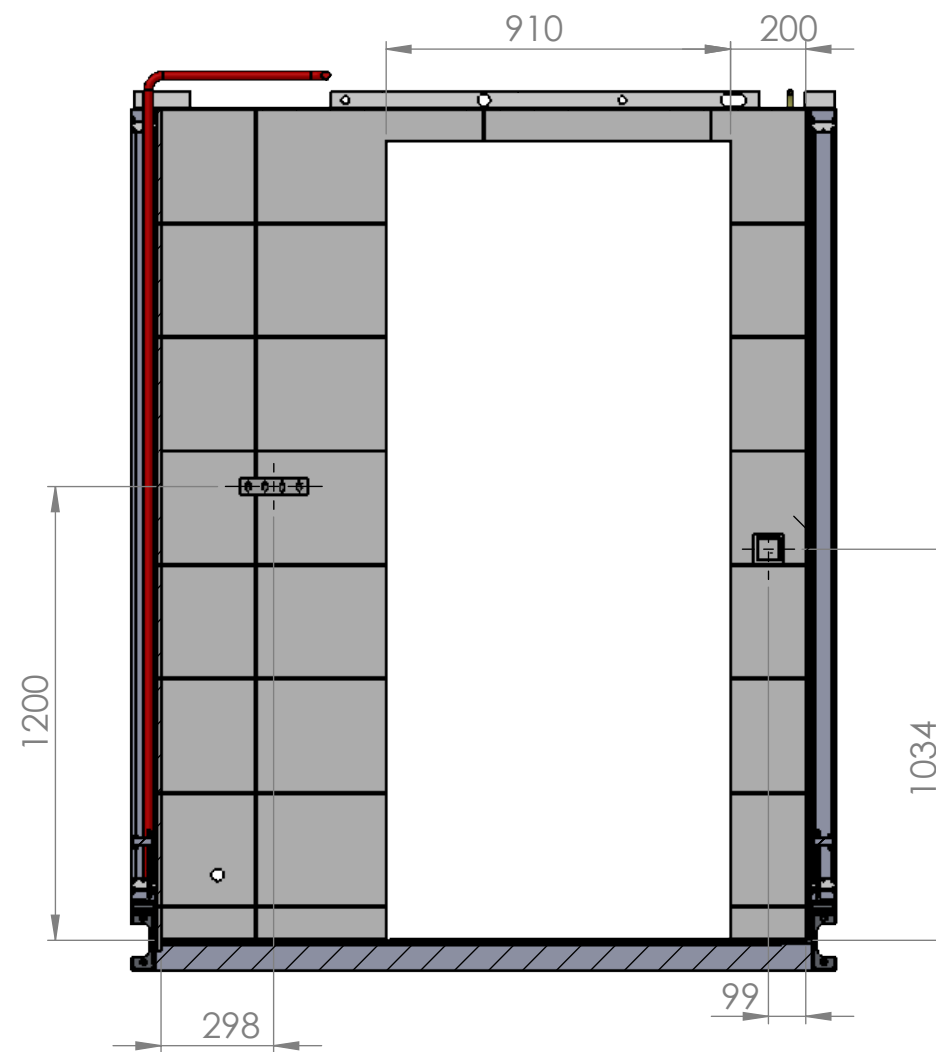


SECTION N-N
SCALE 1 : 20

Designed by AMn	Checked by I.R	General Tolerances ISO 2768-1C		Date 2022-03-01	Scale 1:20
Bonava Industry		Title/Name B 103_01 AV 2-220			
		Project Ekosystemet / Väsjö Torg			
		Drawing number RB.B103-01.R.20.1.2	Edition -	Sheet 5	

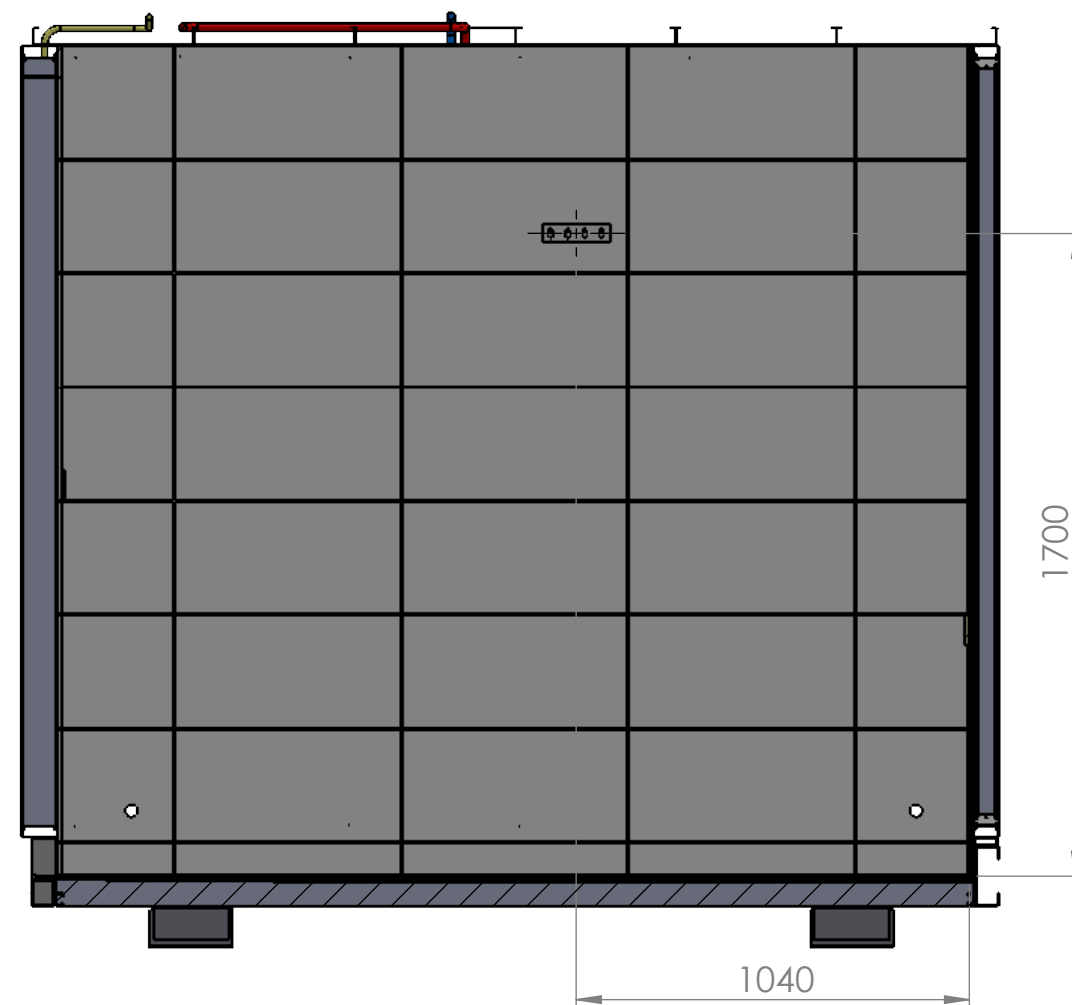


SECTION O-O
SCALE 1 : 20

Designed by AMn	Checked by I.R	General Tolerances ISO 2768-1C		Date 2022-03-01	Scale 1:20
Bonava Industry		Title/Name B 103_01 AV2-220			
		Project Ekosystemet Väsjö Torg			
		Drawing number RB.103-01.R.20.1.2	Edition -	Sheet 6	

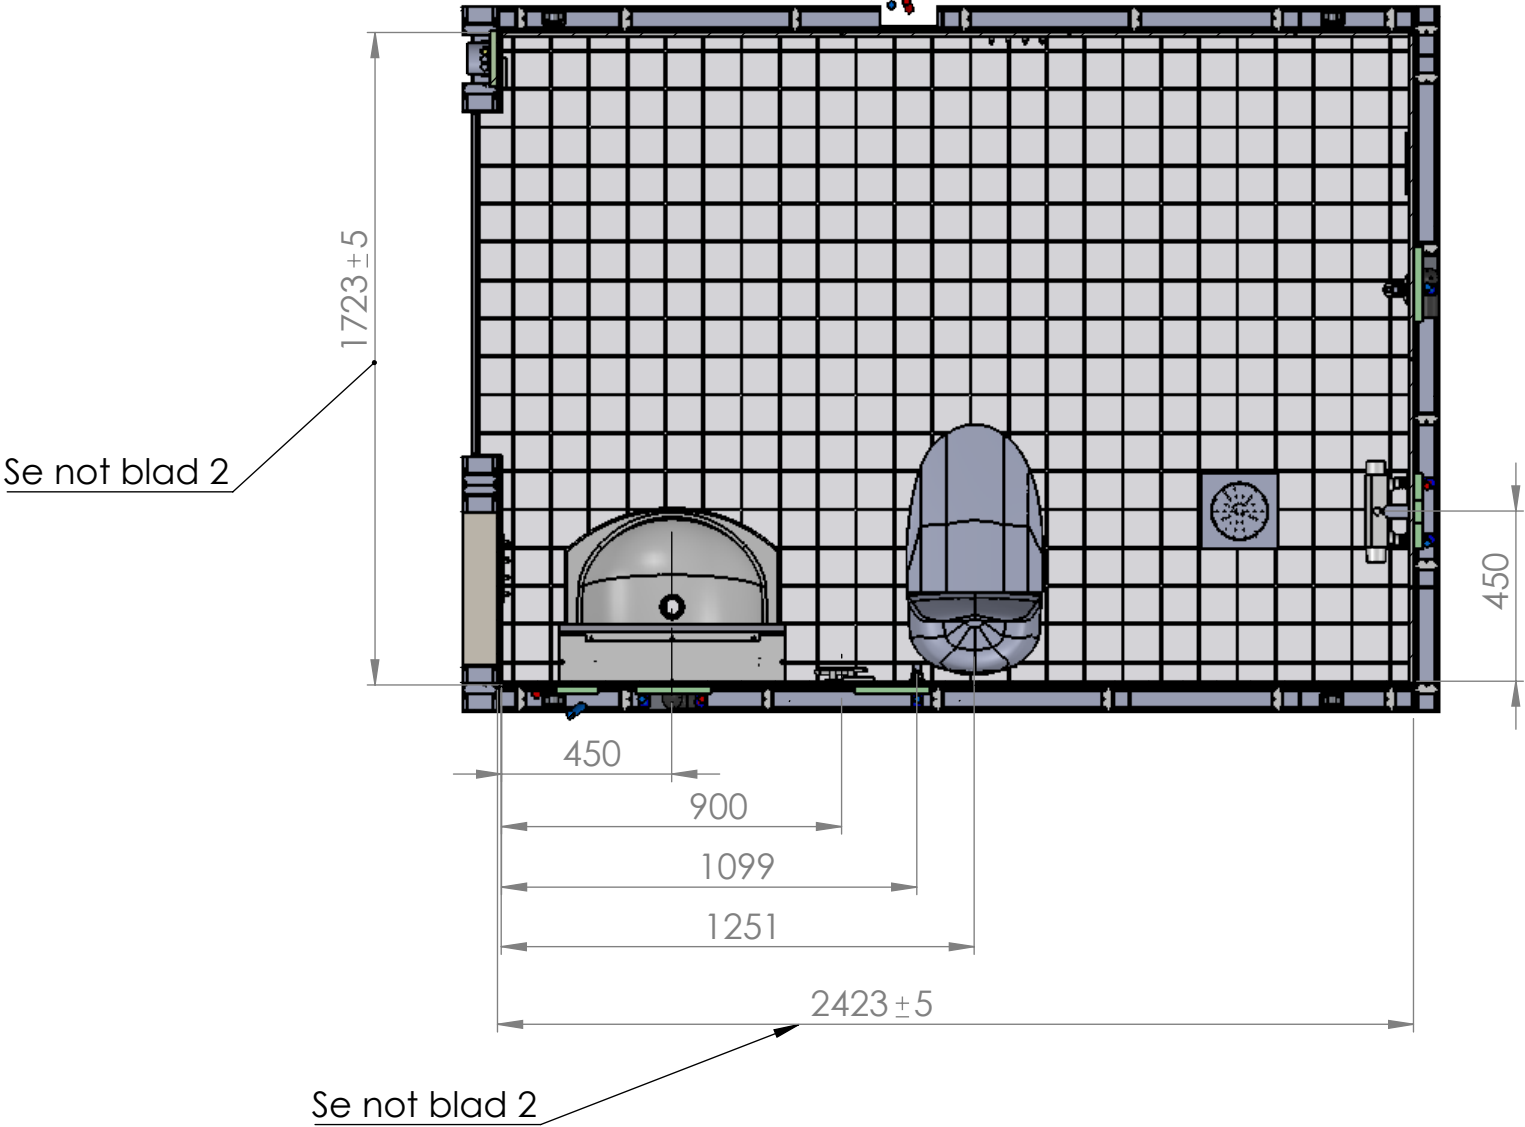

SECTION Q-Q
SCALE 1 : 20

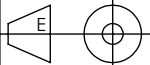Designed by AMn	Checked by I.R	General Tolerances ISO 2768-1C		Date 2022-03-01	Scale 1:30
		Title/Name B 103_01 AV2-220			
		Project Ekosystemet Väsjö Torg			
		Drawing number RB.103-01.R.20.1.2	Edition -	Sheet 7	